
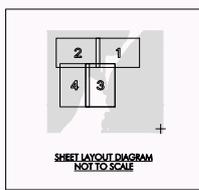


The Entrance

APPENDIX

A

UTILISED ENTRANCE BATHYMETRY

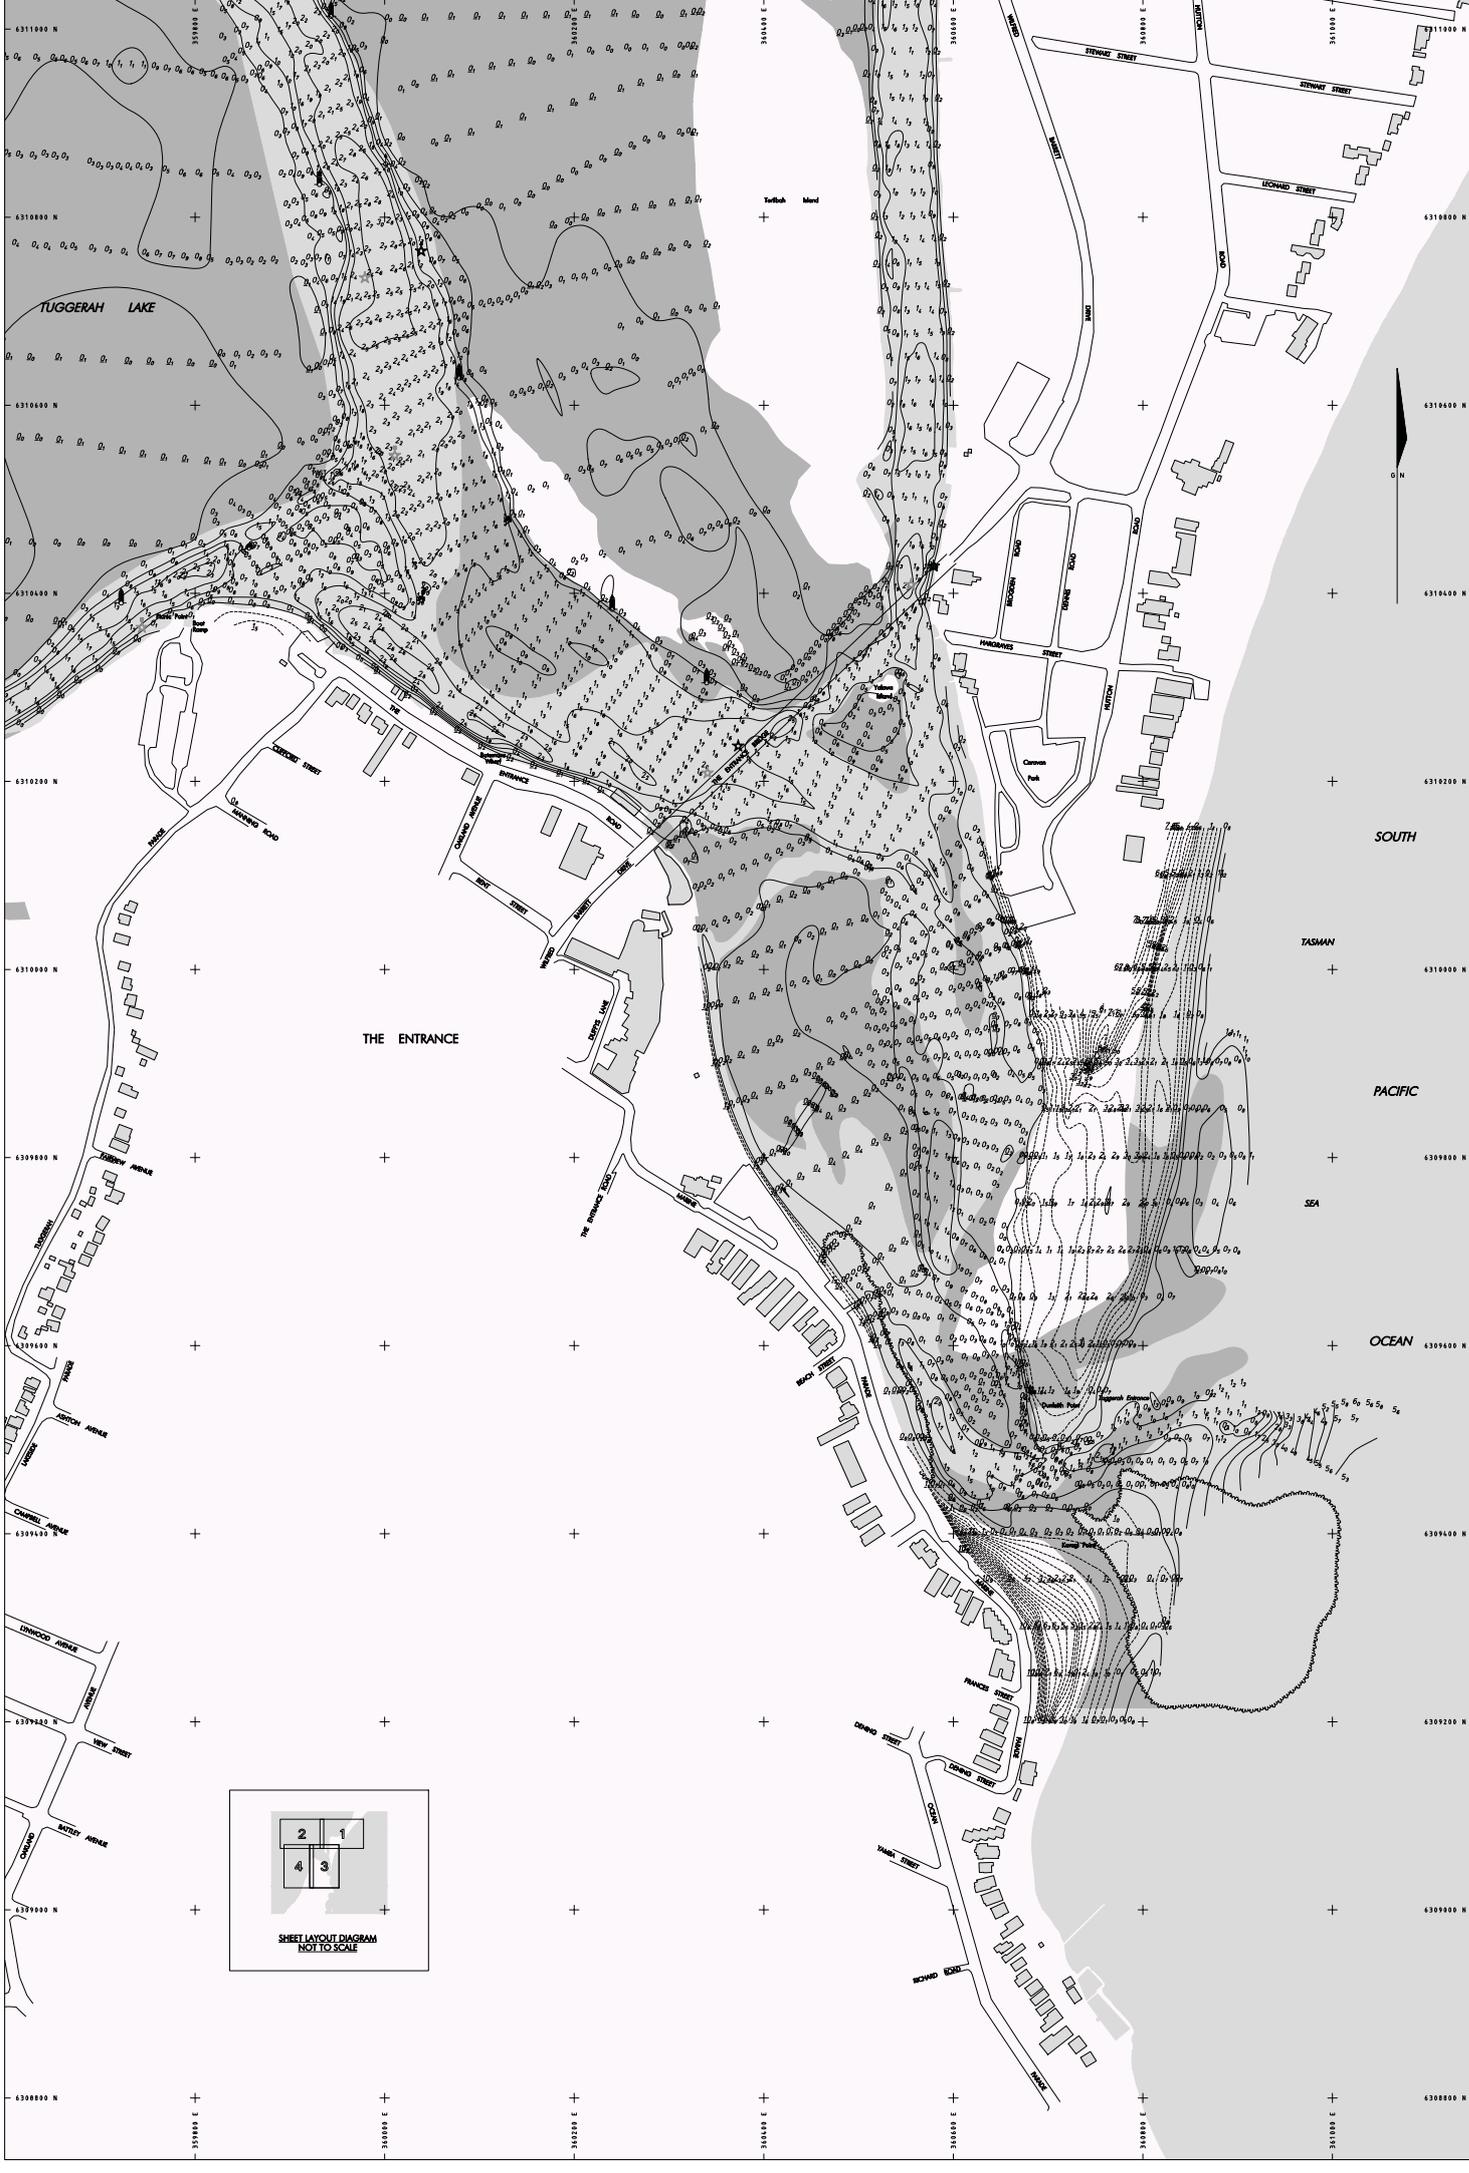

DRAFT DETAILS OF AMENDMENTS	APPROVED _____ DATE _____
	PLAN PREPARED BY: SURVEY SERVICES, TECHNOLOGY & ADMINISTRATION SUPPORT & SPECIAL INFORMATION SERVICES LEVEL: H. BASEL BUILDING 2-24 HANCOCK PLACE, SYDNEY TEL: (02) 8377 7607 FAX: (02) 8377 7502
DATUM: AUSTRALIAN HEIGHT DATUM	CAUTION: THIS PLAN IS FOR INFORMATION PURPOSES ONLY. IT IS NOT TO BE USED FOR CONSTRUCTION OR AS A BASIS FOR ANY DECISIONS. THE USER OF THIS PLAN SHALL BE RESPONSIBLE FOR OBTAINING ALL NECESSARY PERMITS AND APPROVALS FROM THE RELEVANT AUTHORITIES. COORDINATES: MGA 56000 14 CONTOUR INTERVAL: 0.5 METRES SURVEY DATUM: 2000 AUSTRALIAN HEIGHT DATUM PROJECT CONTROLLER: M. FITZPATRICK PLAN SCALE: 1:5000 REDUCTION IN WIDTH: 12.000 METRES AT A4 SHEET SIZE
Office of Environment & Heritage NSW GOVERNMENT	ESTUARY MANAGEMENT PROGRAM SHEET NO. 4 PLAN DATE: 27/12/2011 PROJECT CONTROLLER: M. FITZPATRICK PLAN NUMBER: 27/12/2011
TUGGERAH LAKE ENTRANCE HYDROGRAPHIC SURVEY AUGUST/SEPTEMBER 2011 BATHYMETRY	SOUTH TASMAN PACIFIC SEA OCEAN

